


KEYNOTE LEGEND	
KEY VALUE	KEYNOTE TEXT




1 SITE PLAN - OPTION 3
1" = 10'-0"



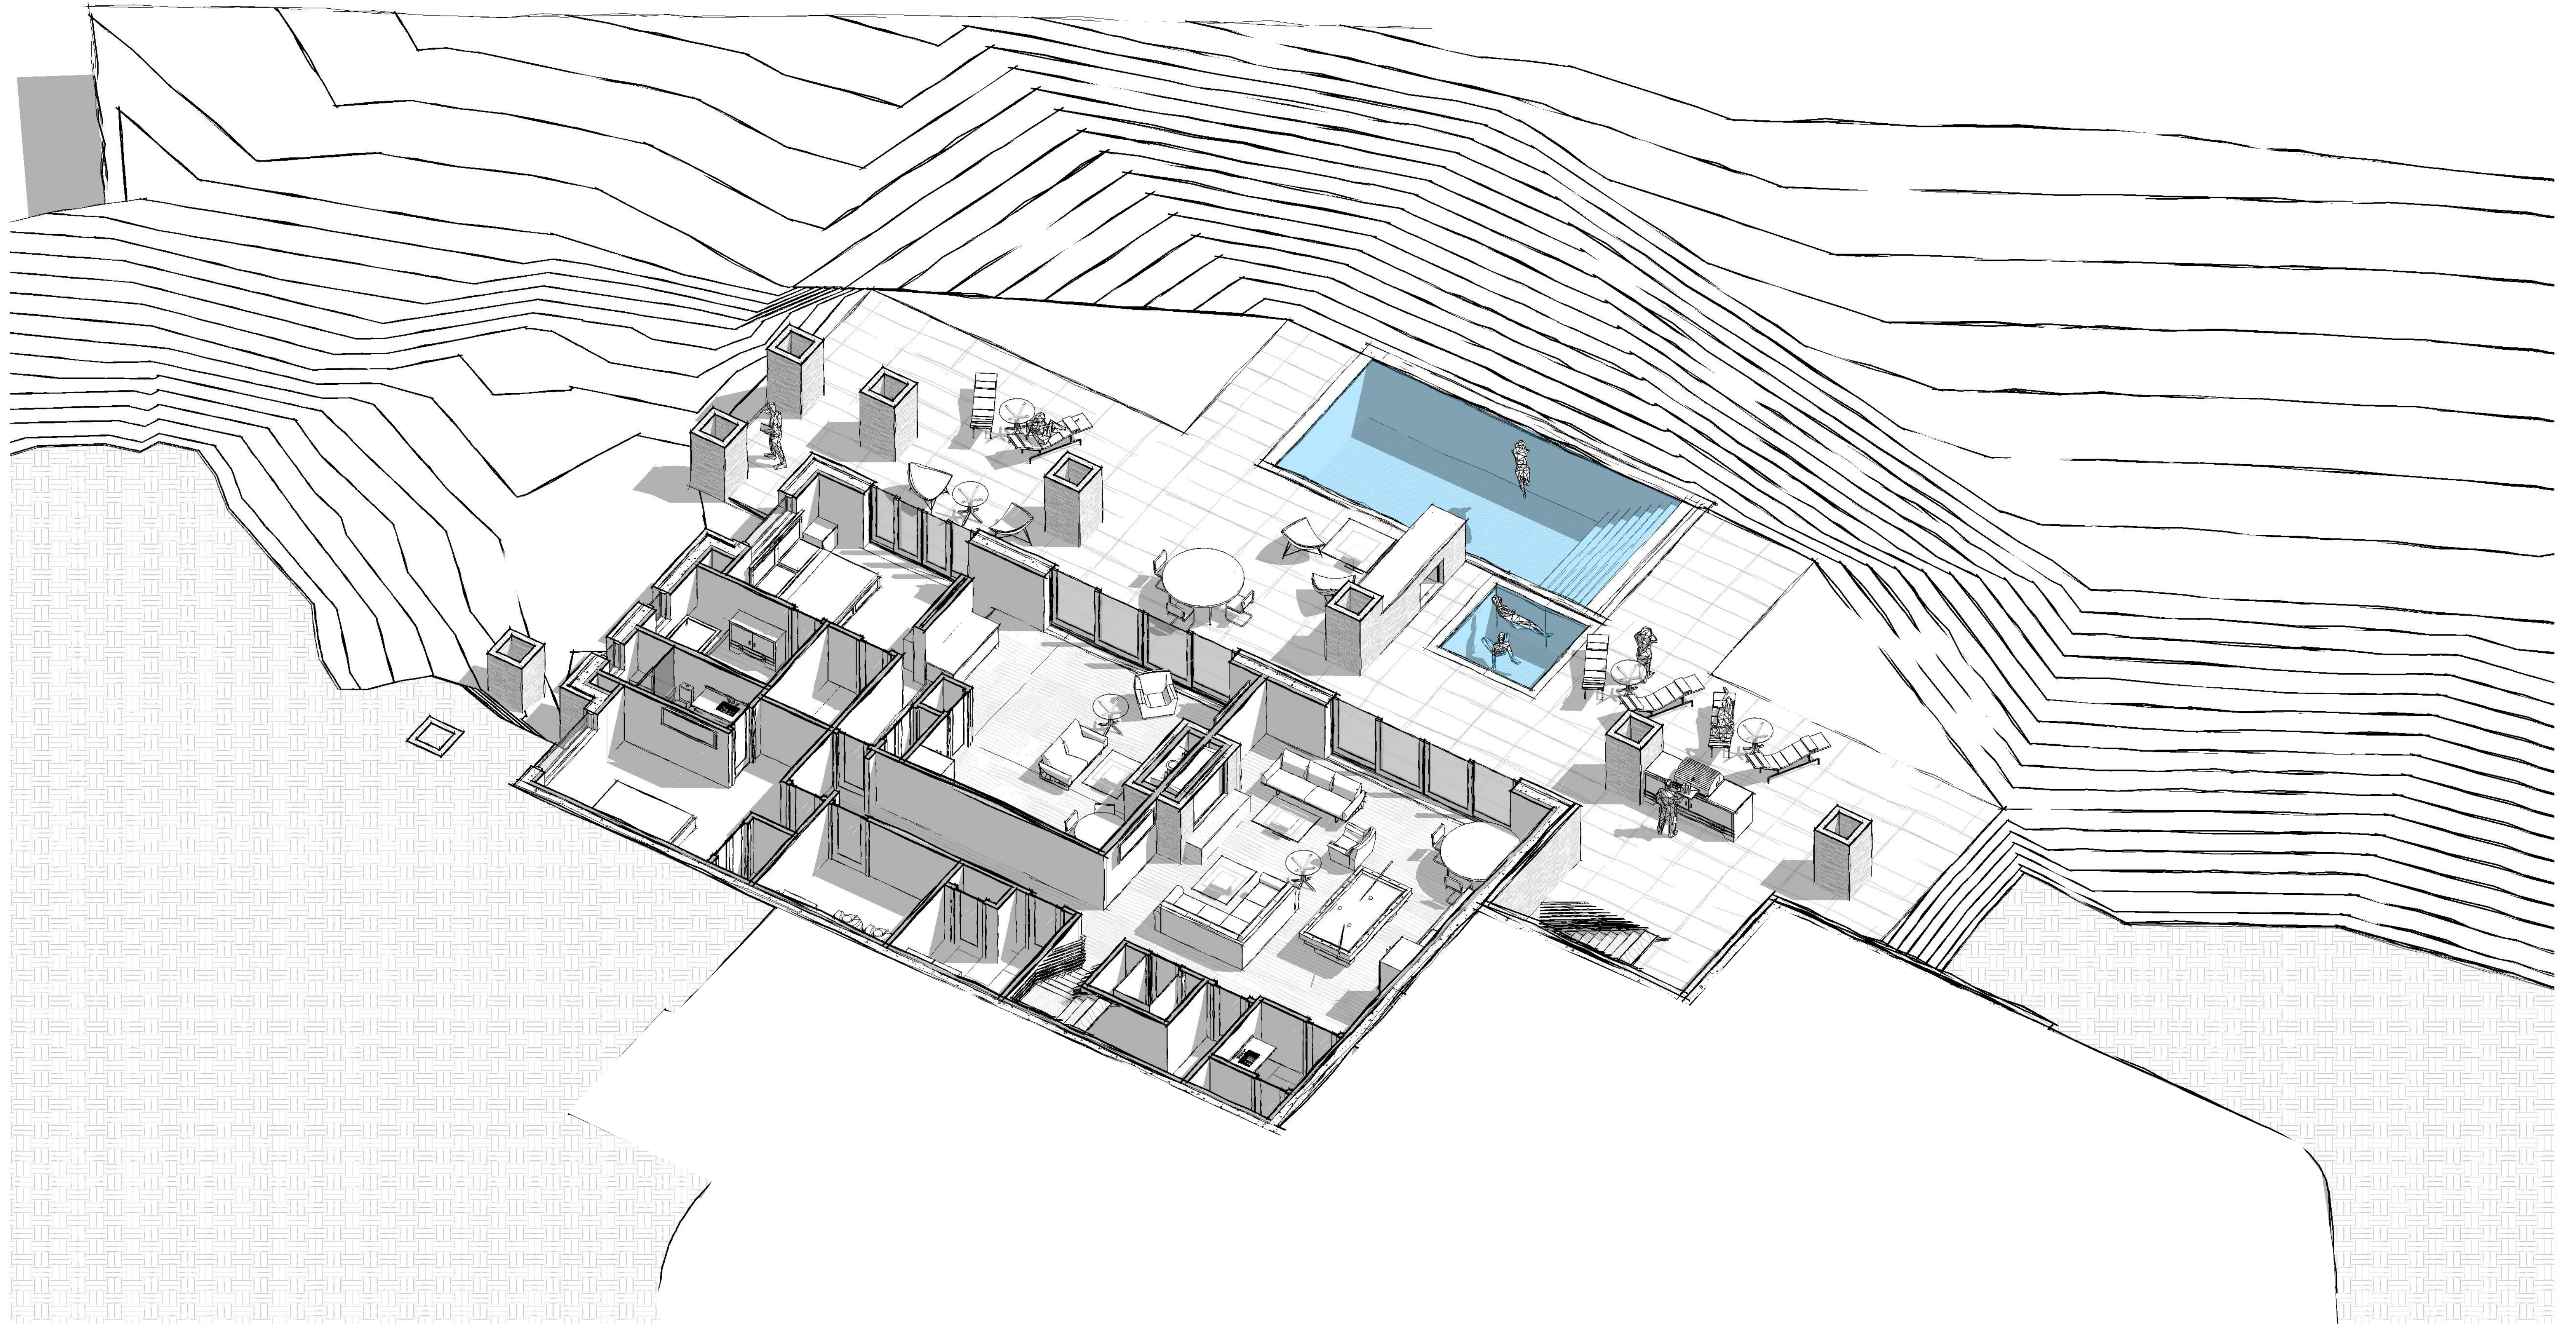


① 3D VIEW - OVERALL LOWER LEVEL

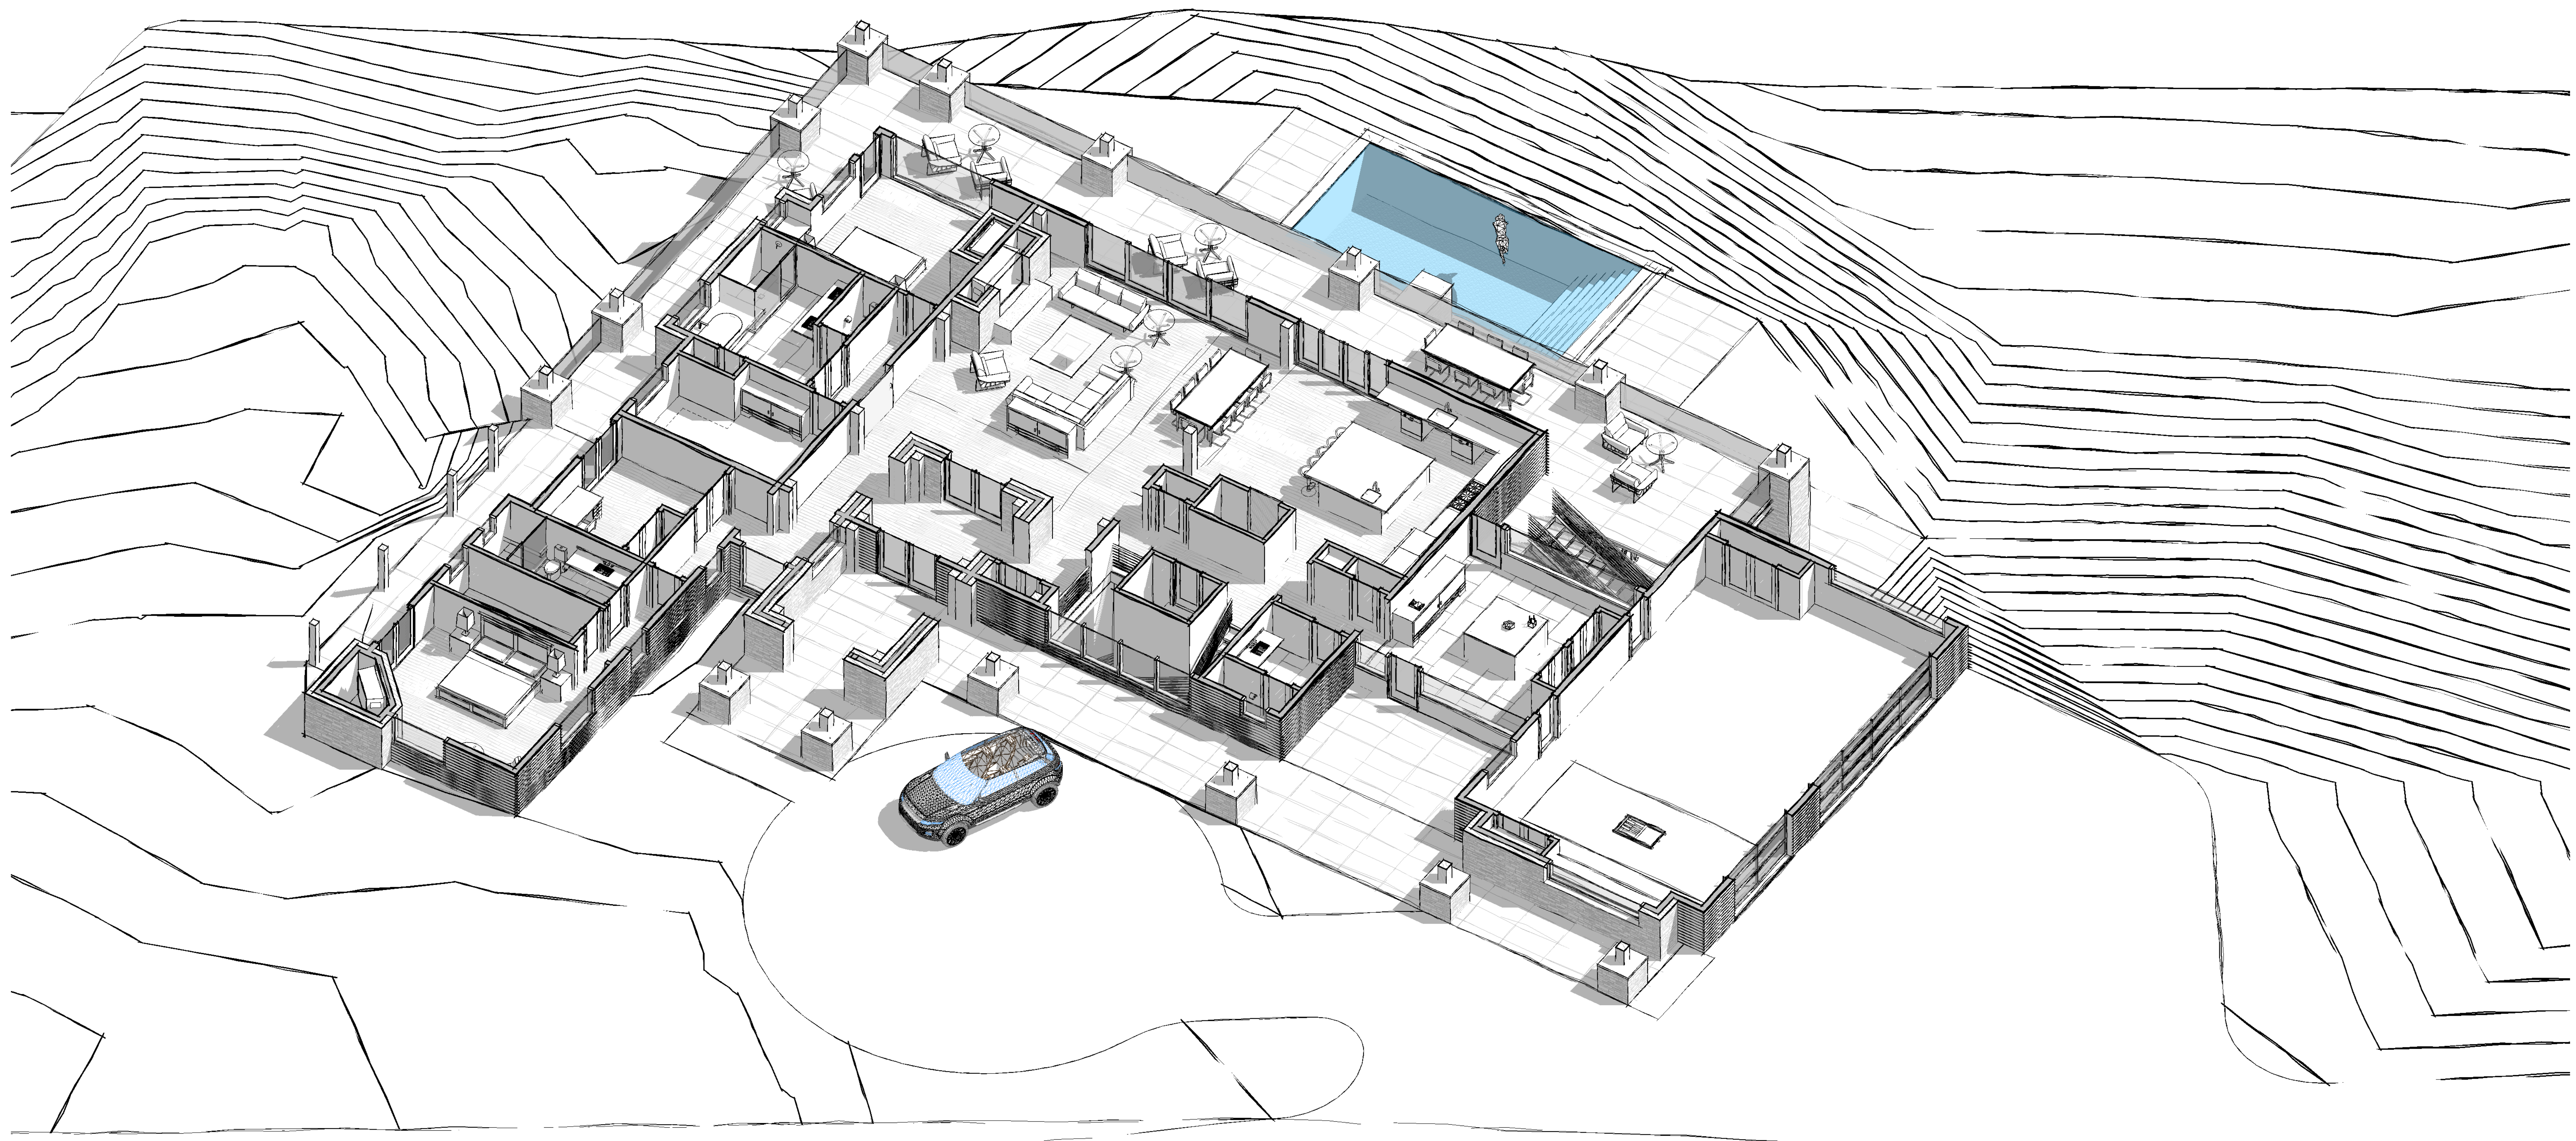

① 3D VIEW - OVERALL MAIN LEVEL

KEYNOTE LEGEND	
KEY VALUE	KEYNOTE TEXT

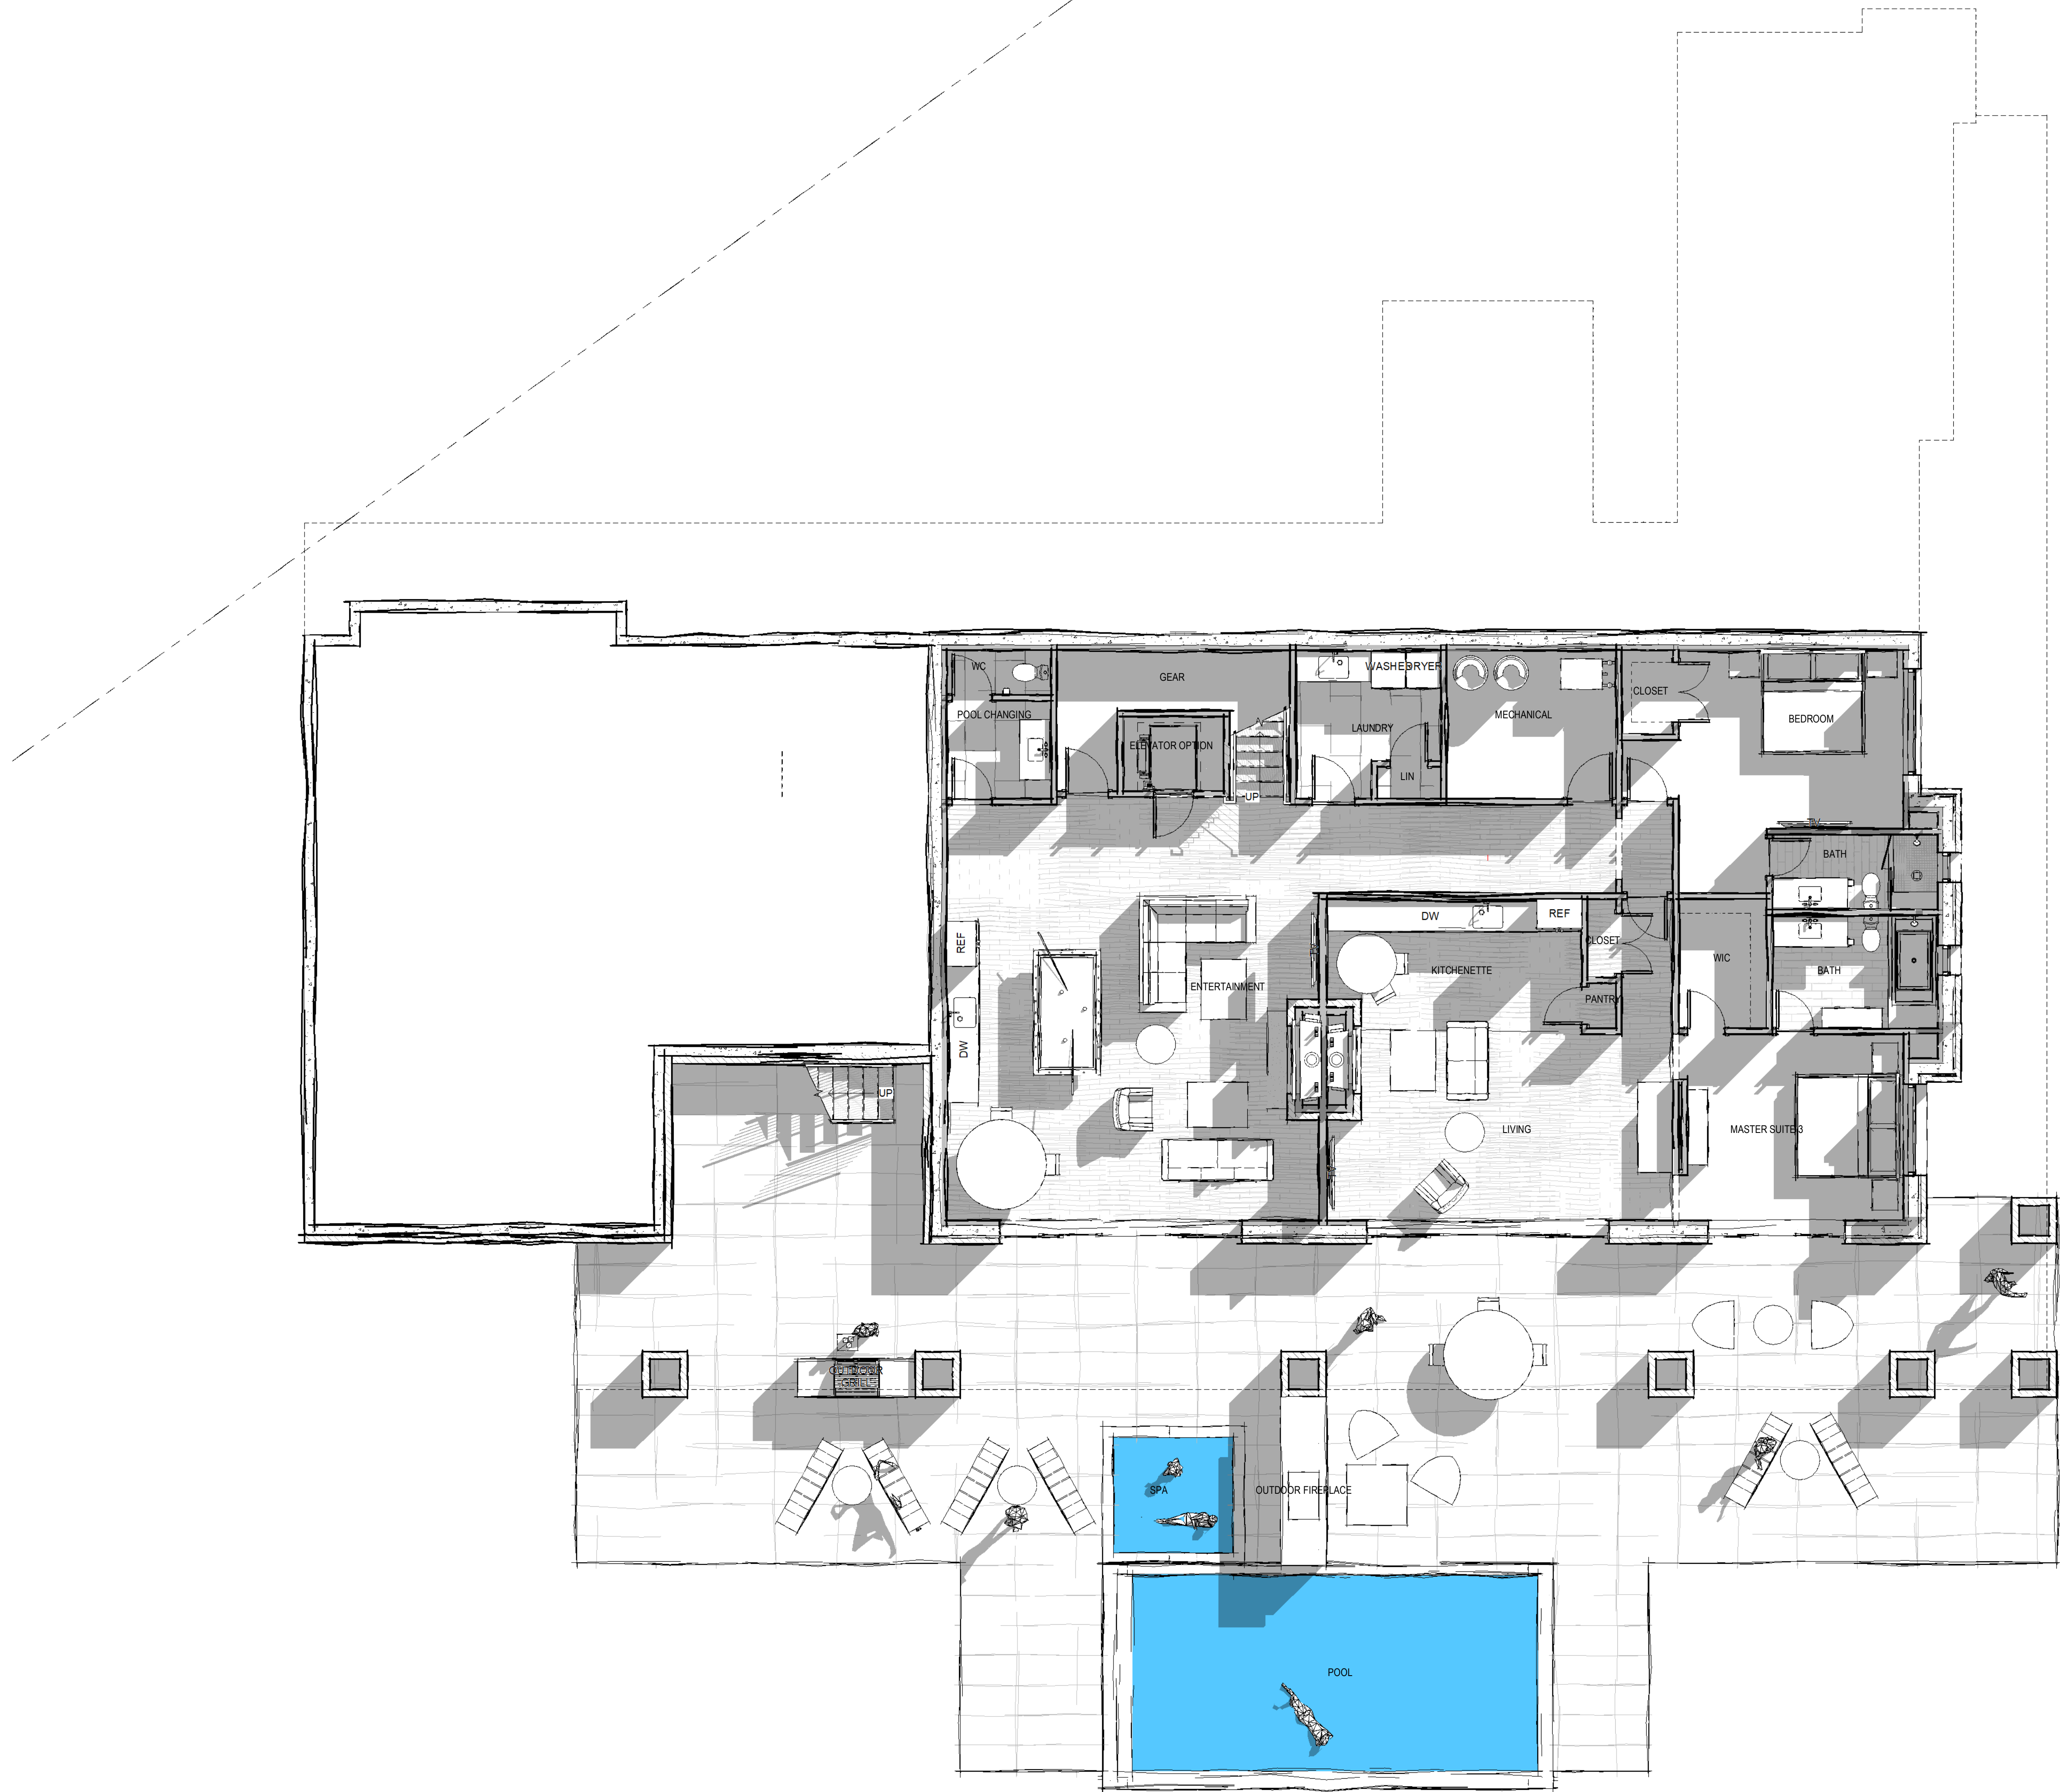

① LEVEL 0 - LOWER LEVEL FLOOR PLAN
3/16" = 1'-0"

LEVEL 0 - FLOOR PLAN

3/16" = 1'-0"

Project title: 05 RIDGE VIEW RD NEDERLAND, CO 80466

Project Issue: LOT 5 CARIBOU RIDGE REPLAT A 1ST AMENDMENT
SCHEMATIC DESIGN I

Project Number: 2019.13

2020.12.22

Sheet Number:

A2.0



1/12/2020 5:46:48 AM

KEYNOTE LEGEND	
KEY VALUE	KEYNOTE TEXT



1 LEVEL 1 - MAIN LEVEL FLOOR PLAN
3/16" = 1'-0"



LEVEL 1 - FLOOR PLAN

3/16" = 1'-0"

Project title: 05 RIDGE VIEW RD, NEDERLAND, CO 80466

Project Issue: LOT 5 CARIBOU RIDGE REPLAT A 1ST AMENDMENT
SCHEMATIC DESIGN I

Project Number: 2019.13

Sheet Number:

A2.1

2020.12.22



1/2/2020 9:54:42 AM